
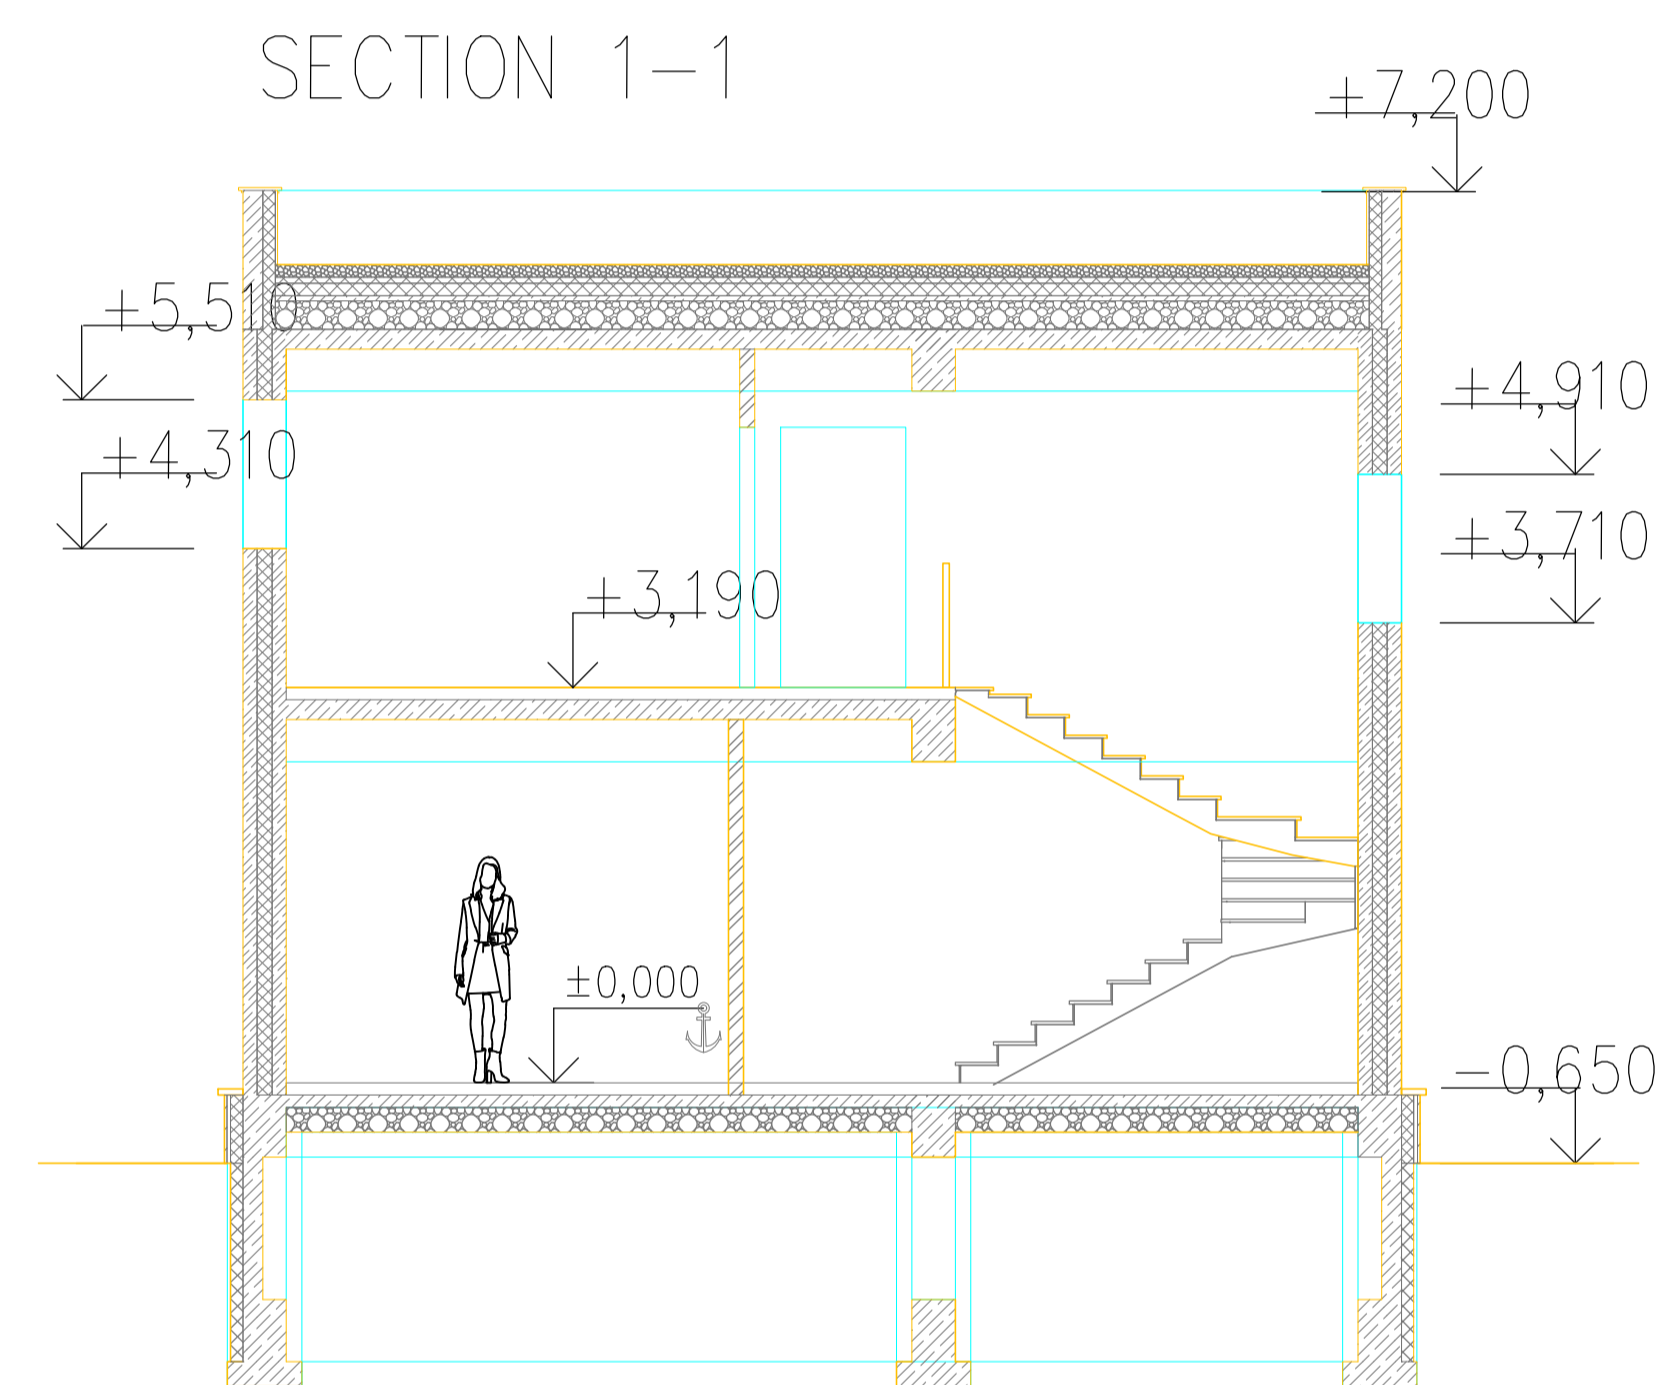


DENAH RUMAH

Skala 1:100

PLN	APP	PHB	1 6A	2 16A	3 10A	PENGHANTAR	Lampu CFL/LED	Lampu TL	Stop Kontak Biasa	Stop Kontak Ground	DAYA NYATA (W)	DAYA SEMU (VA)	ARUS
						NYM 3 x 2,5 mm ² PVC CONDUIT 3/4" Ø20 mm	6	2	4	7	545,84	998,5	5,539
						NYM 3 x 4 mm ² PVC CONDUIT 3/4" Ø20 mm	5	-	4	7	1300	2667,13	12,123
						NYM 3 x 2,5 mm ² PVC CONDUIT 3/4" Ø20 mm	12	2	12	7	909	1825,103	9,296

LOAD SCHEDULE

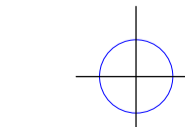

POTONGAN

Skala 1:200

SITUASI

Skala 1:200



LOAD FLOW, DENAH RUMAH DAN LOKASI RUMAH 2 LANTAI

SKALA

DENAH	1:100
POTONGAN	1:100
SITUASI	1:200

UJIAN AKHIR MATA KULIAH SISTEM DISTRIBUSI DAN INSTALASI DAYA ELEKTRIK

HAFEEZA RINN D
19560300111054

DOSEN PENGAMPU MATA KULIAH

Ir. Teguh Utomo MT.
19560300111054